

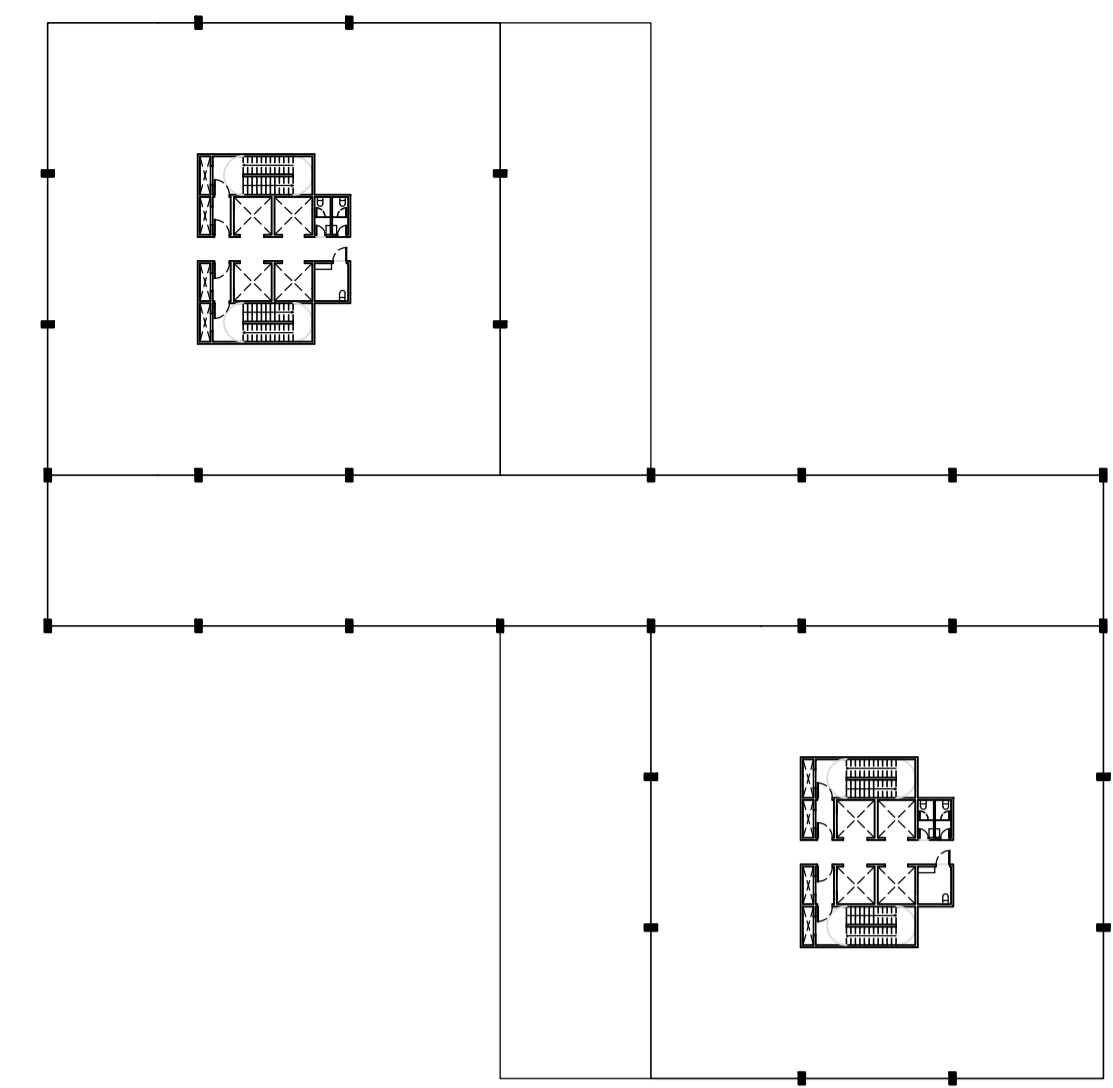



PLANTA TIPO 1:250

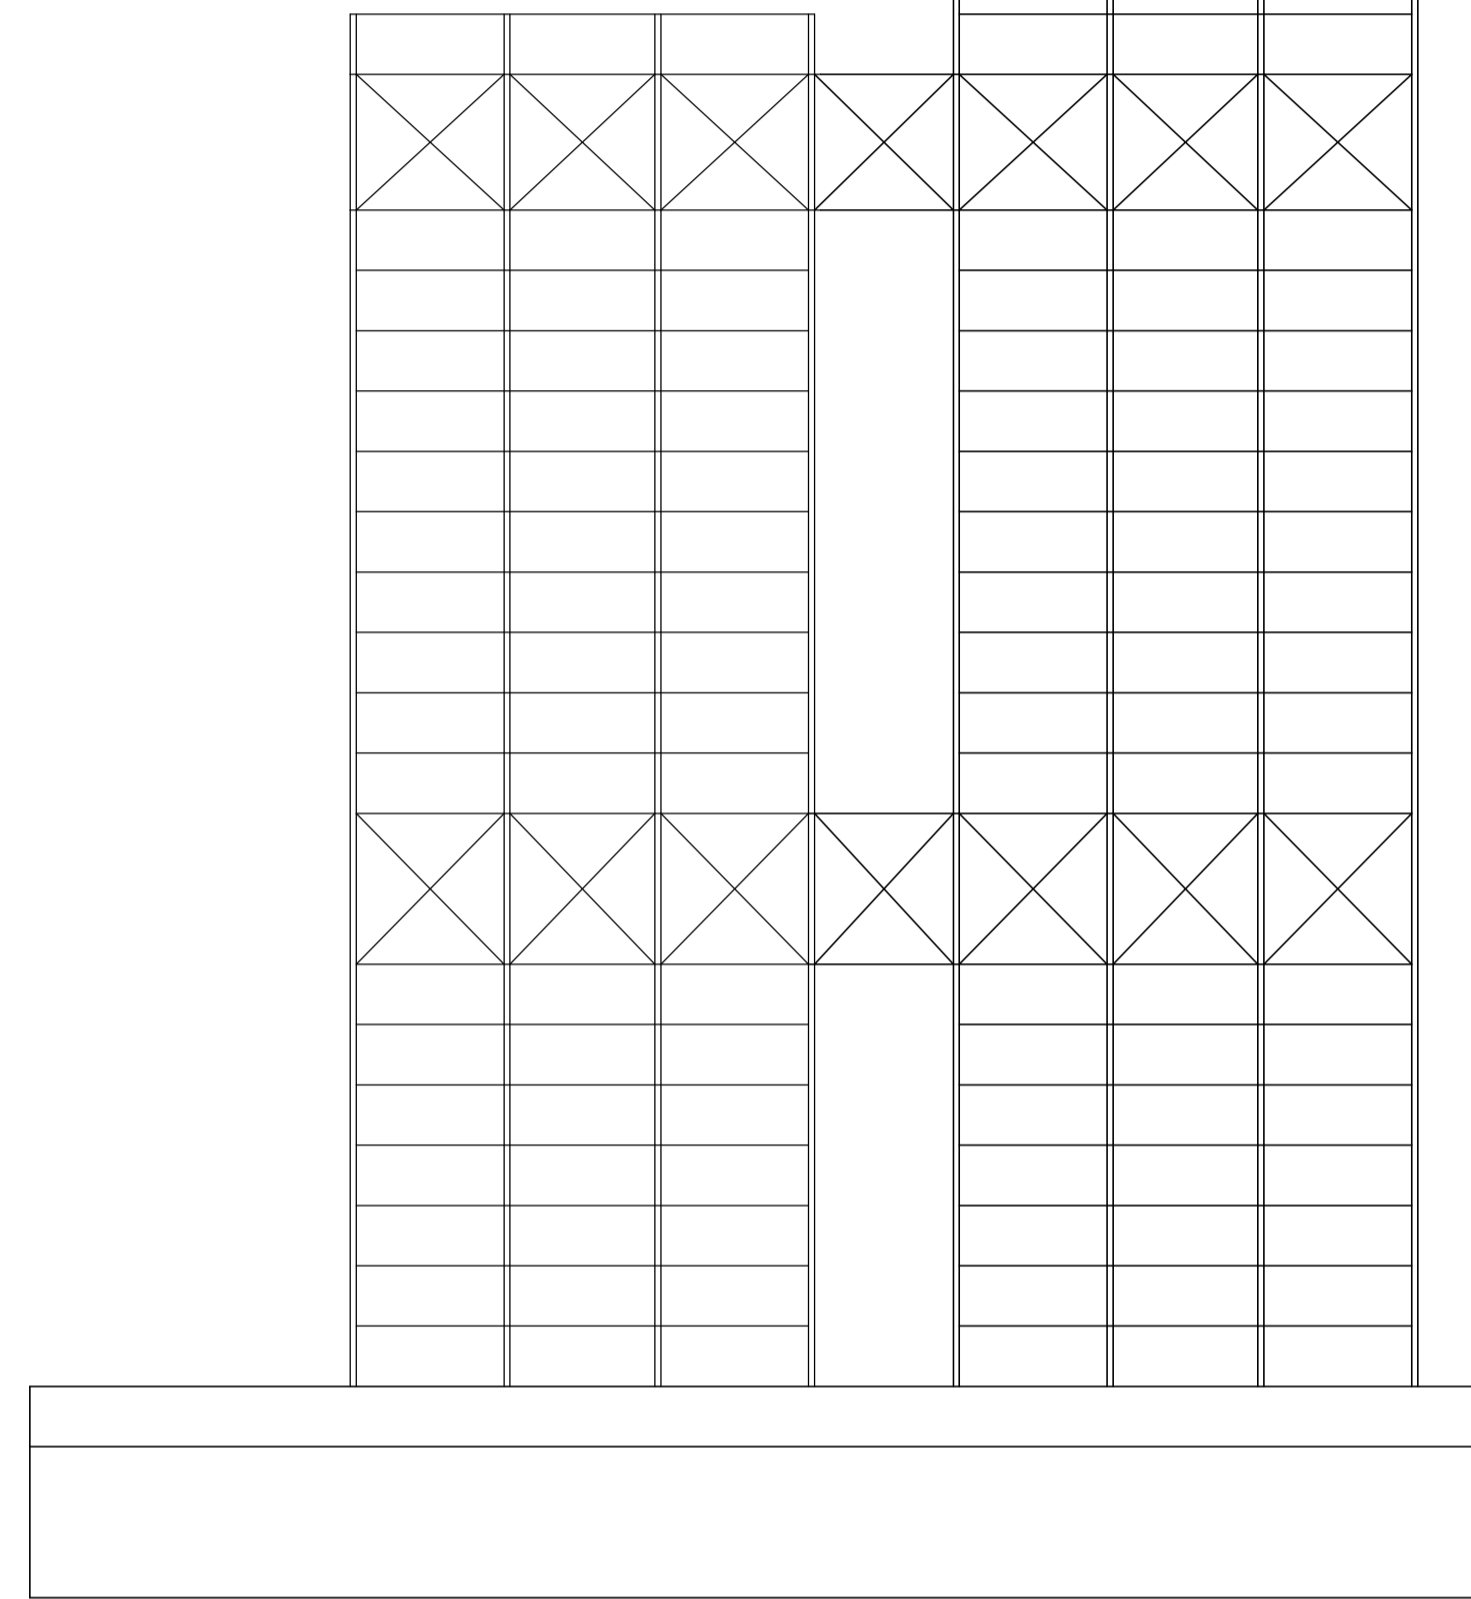


PLANTA 20º PAVIMENTO 1:500

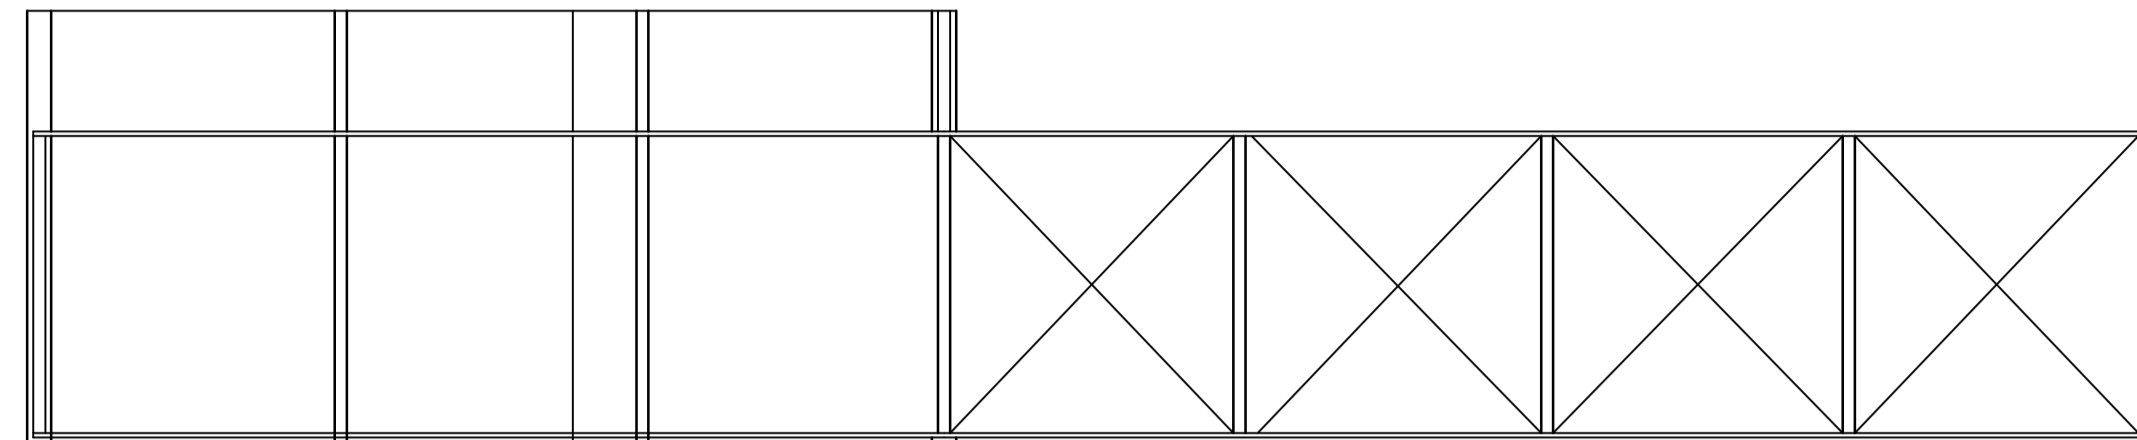

FACHADA 1:500

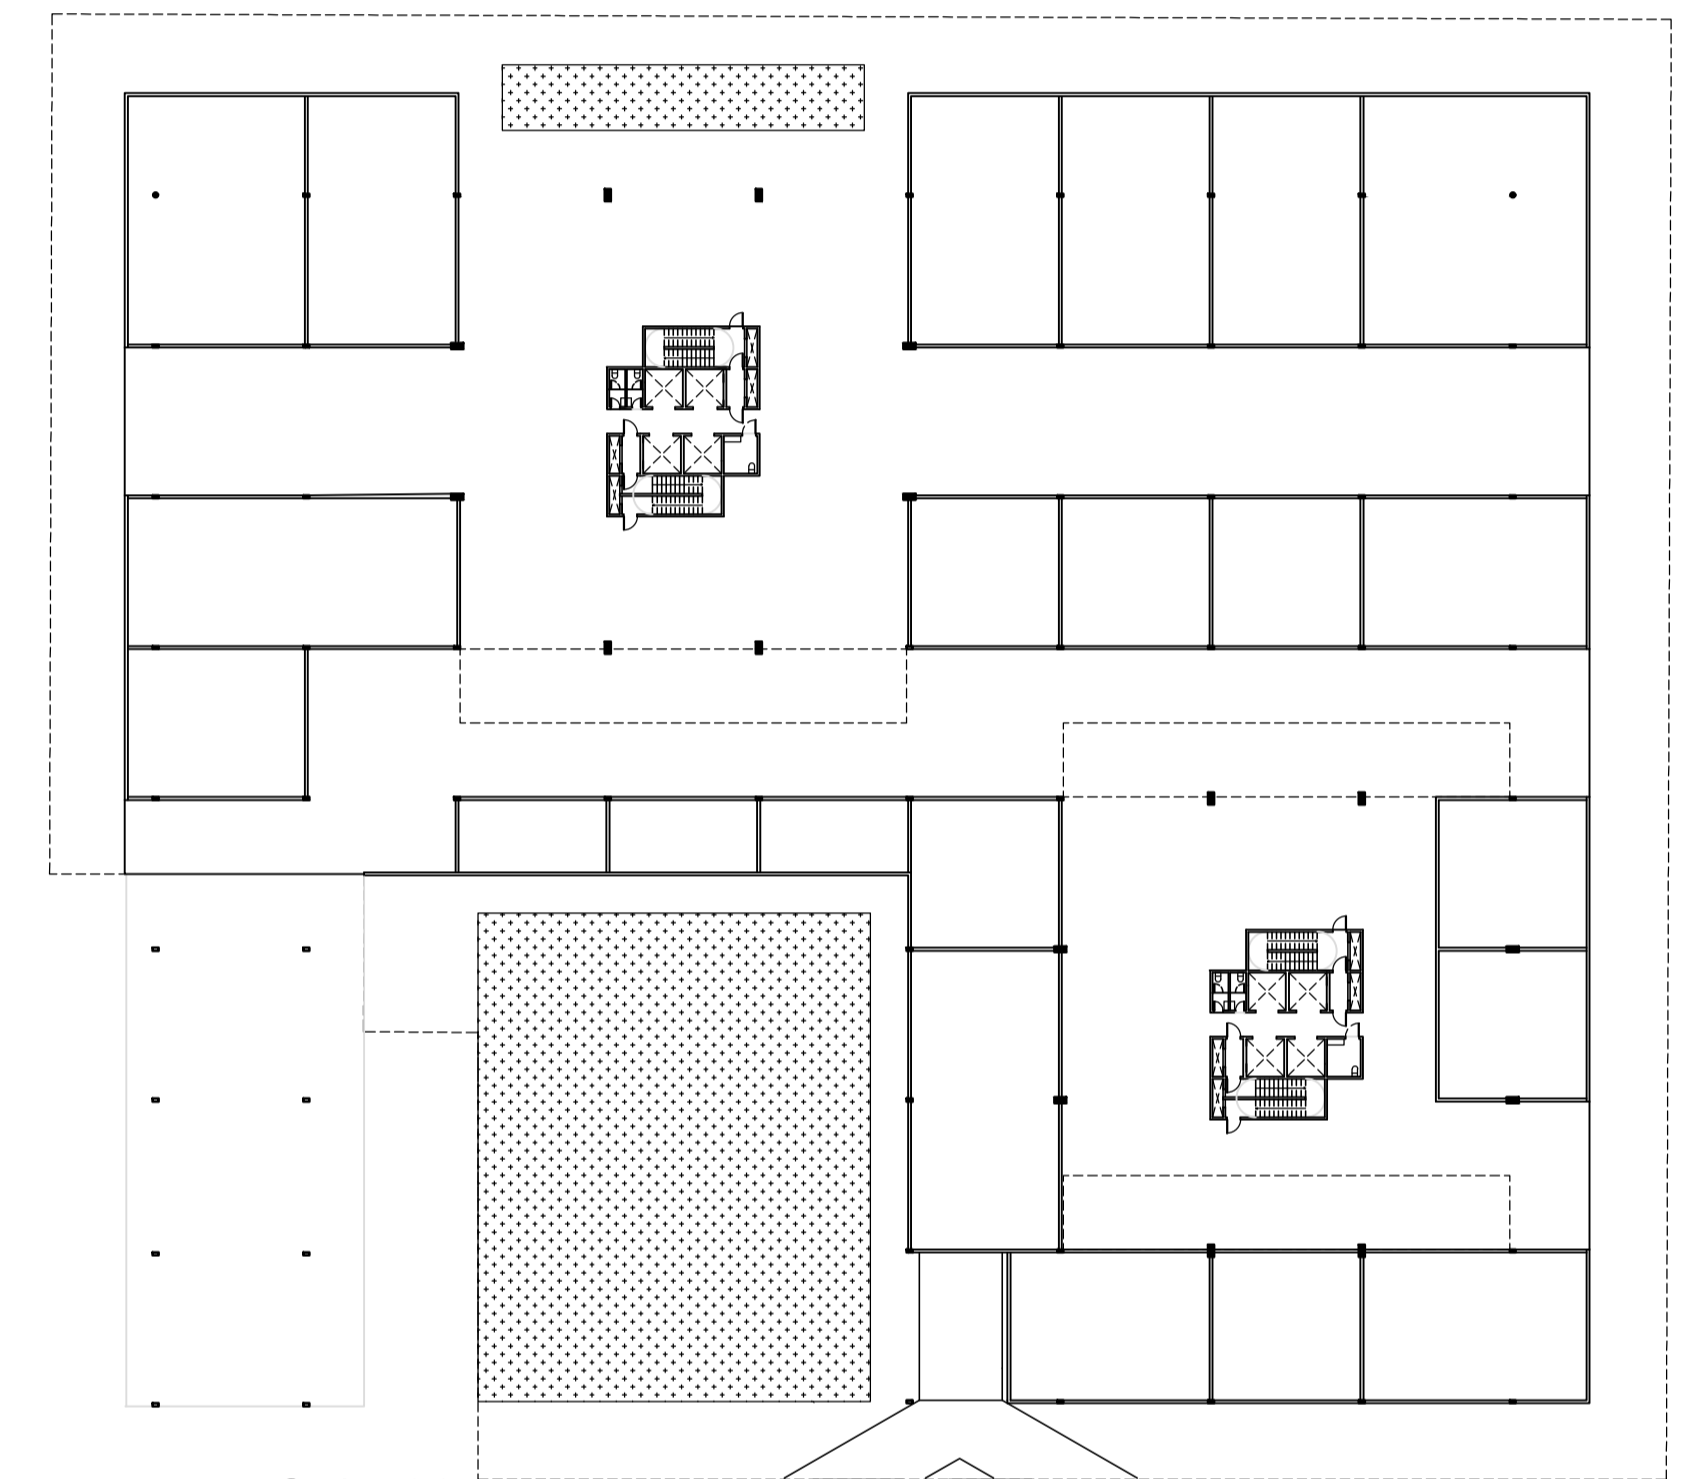


TERREO 1:500

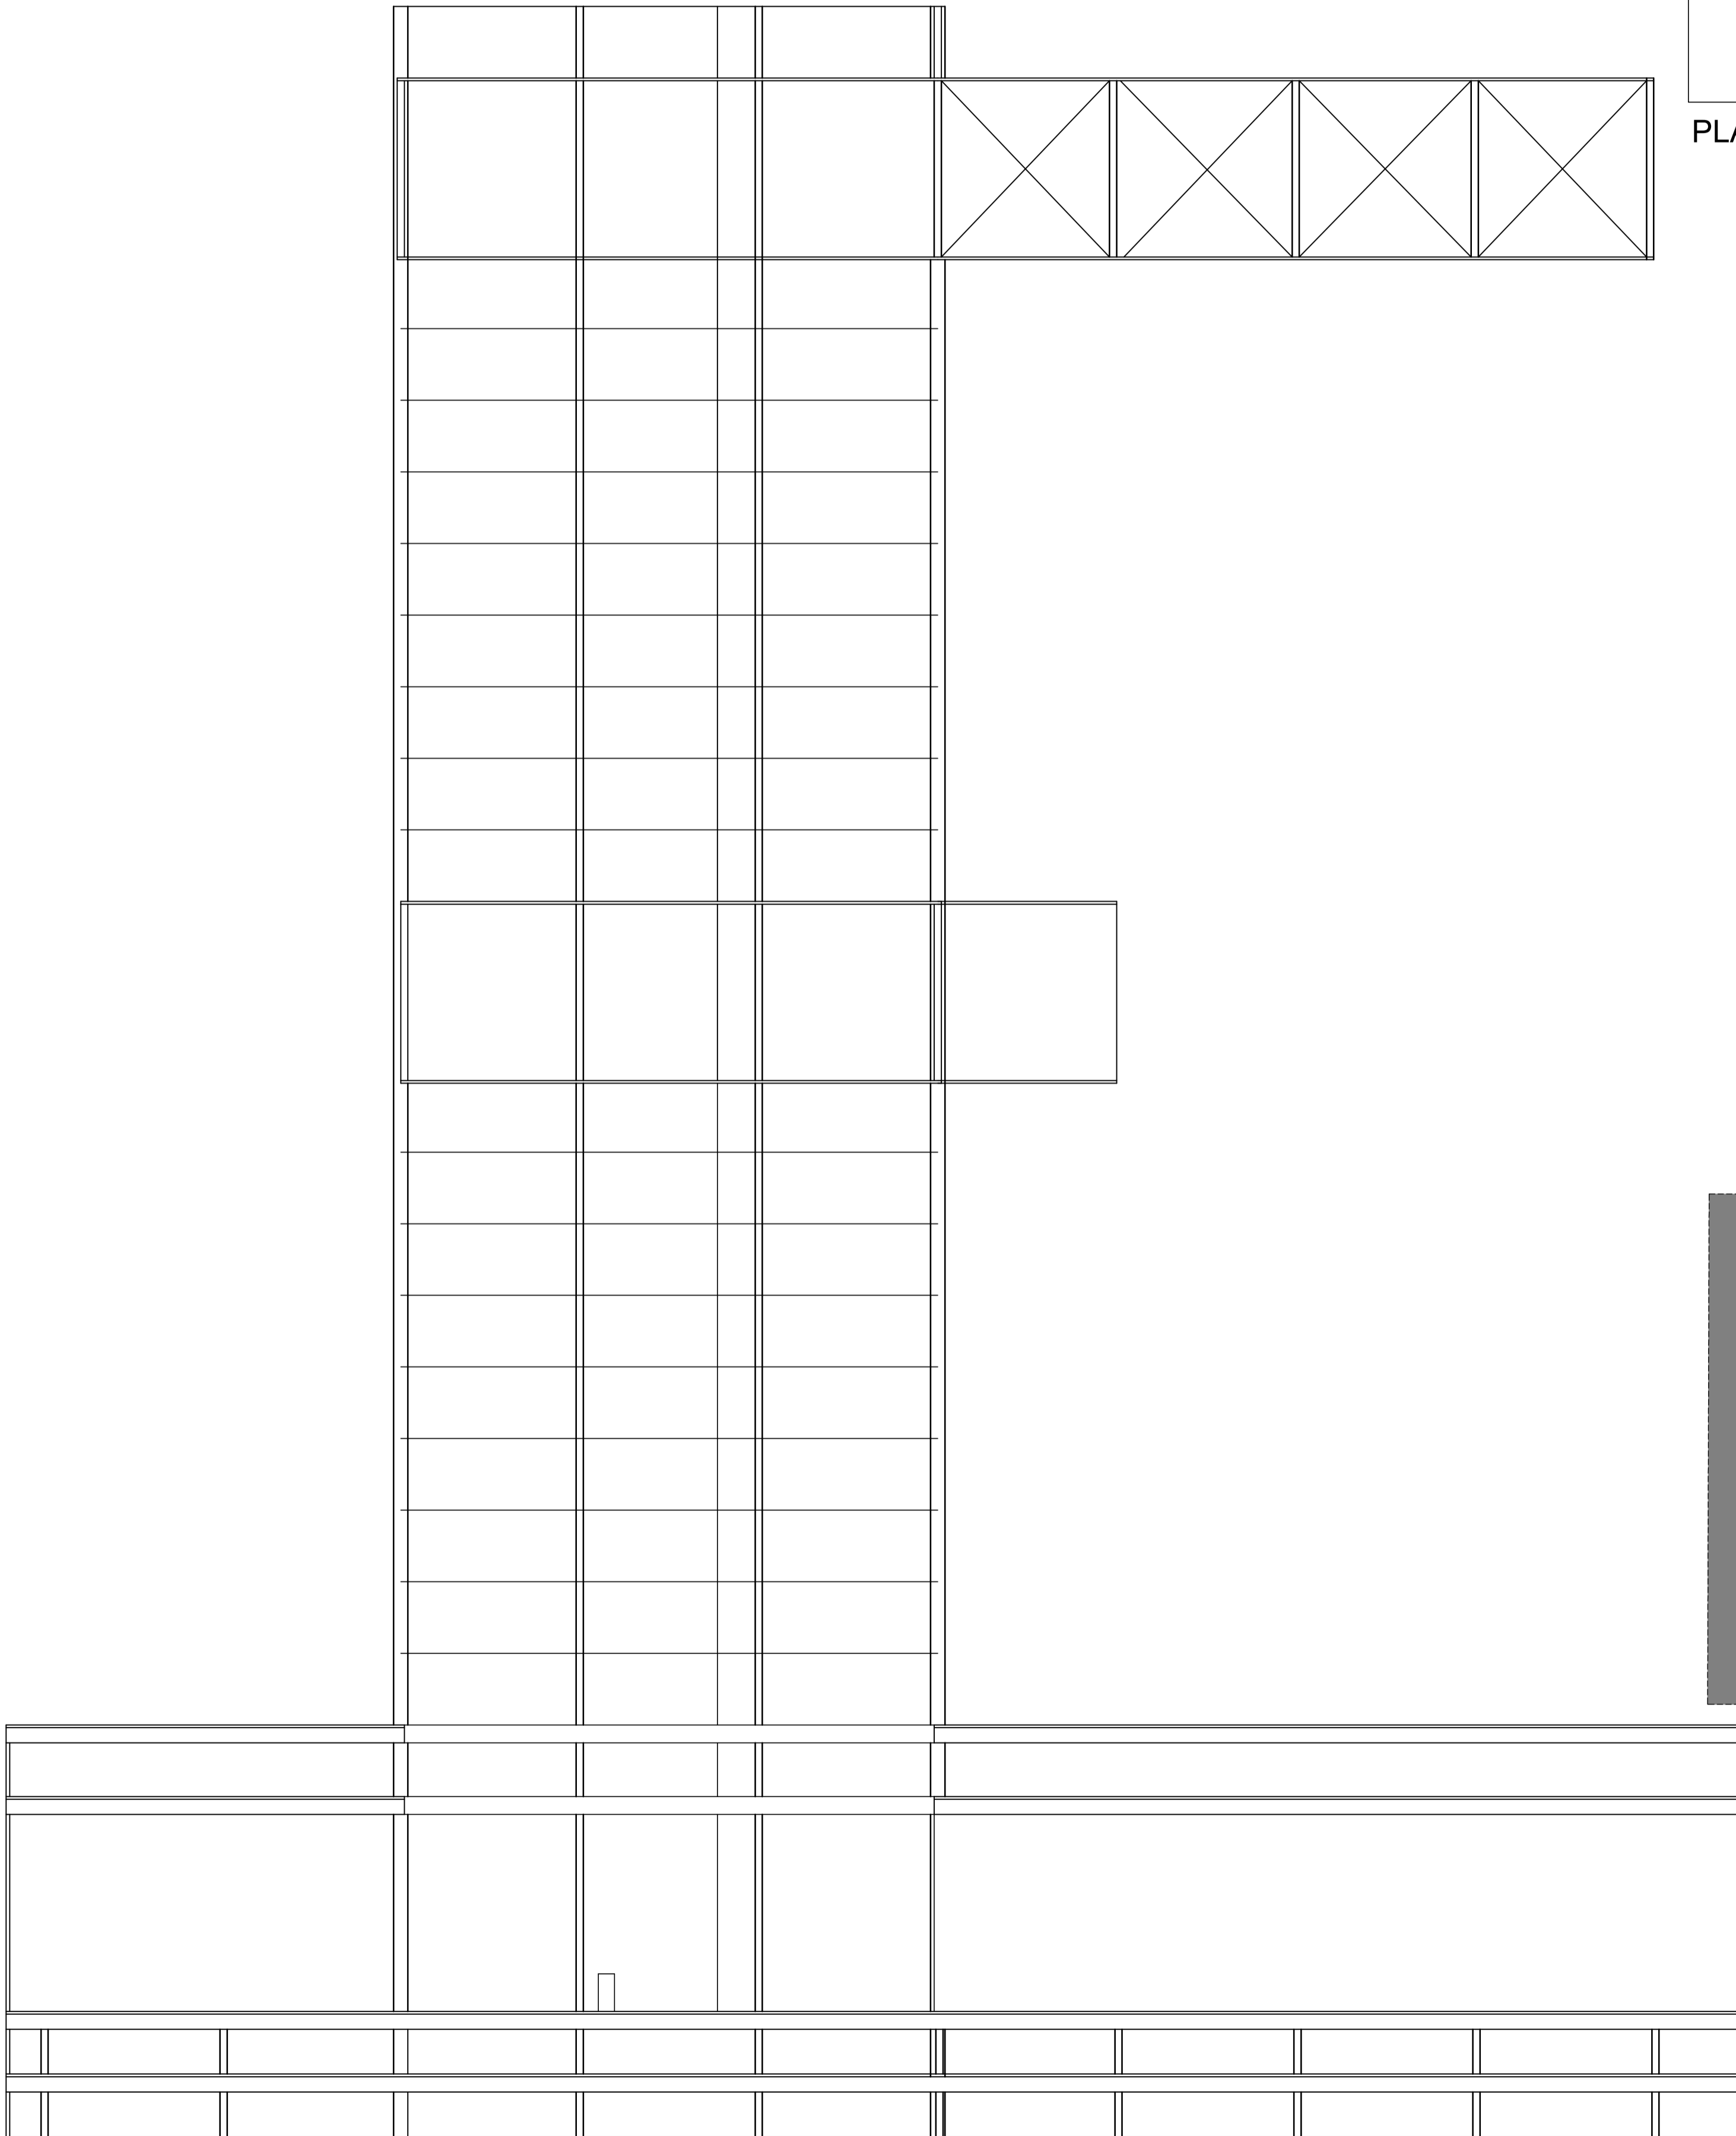

CORTE 1:250



SUBSOLO 1 1:500

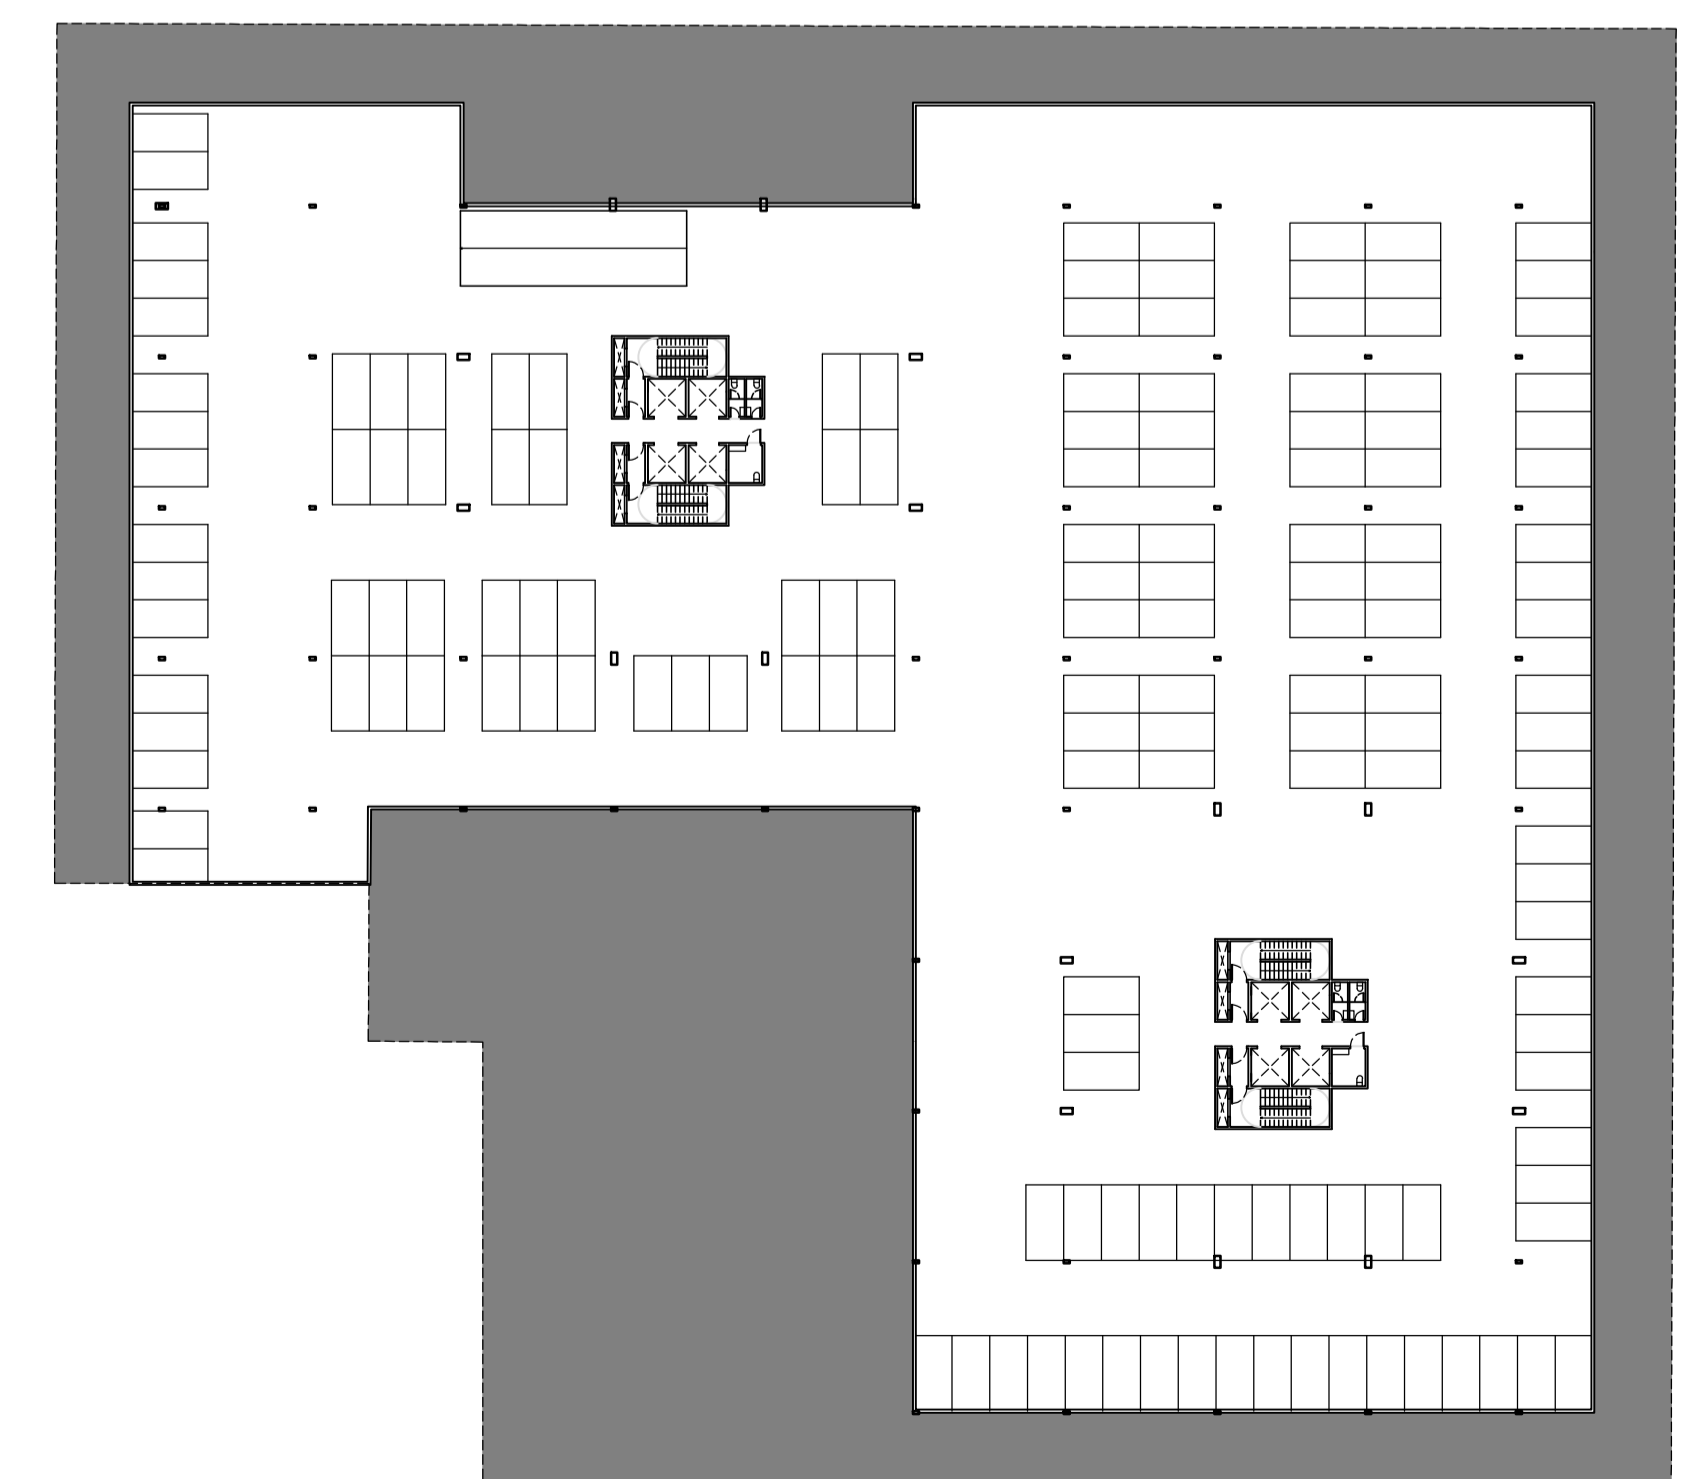

SUBSOLO 2 1:500