
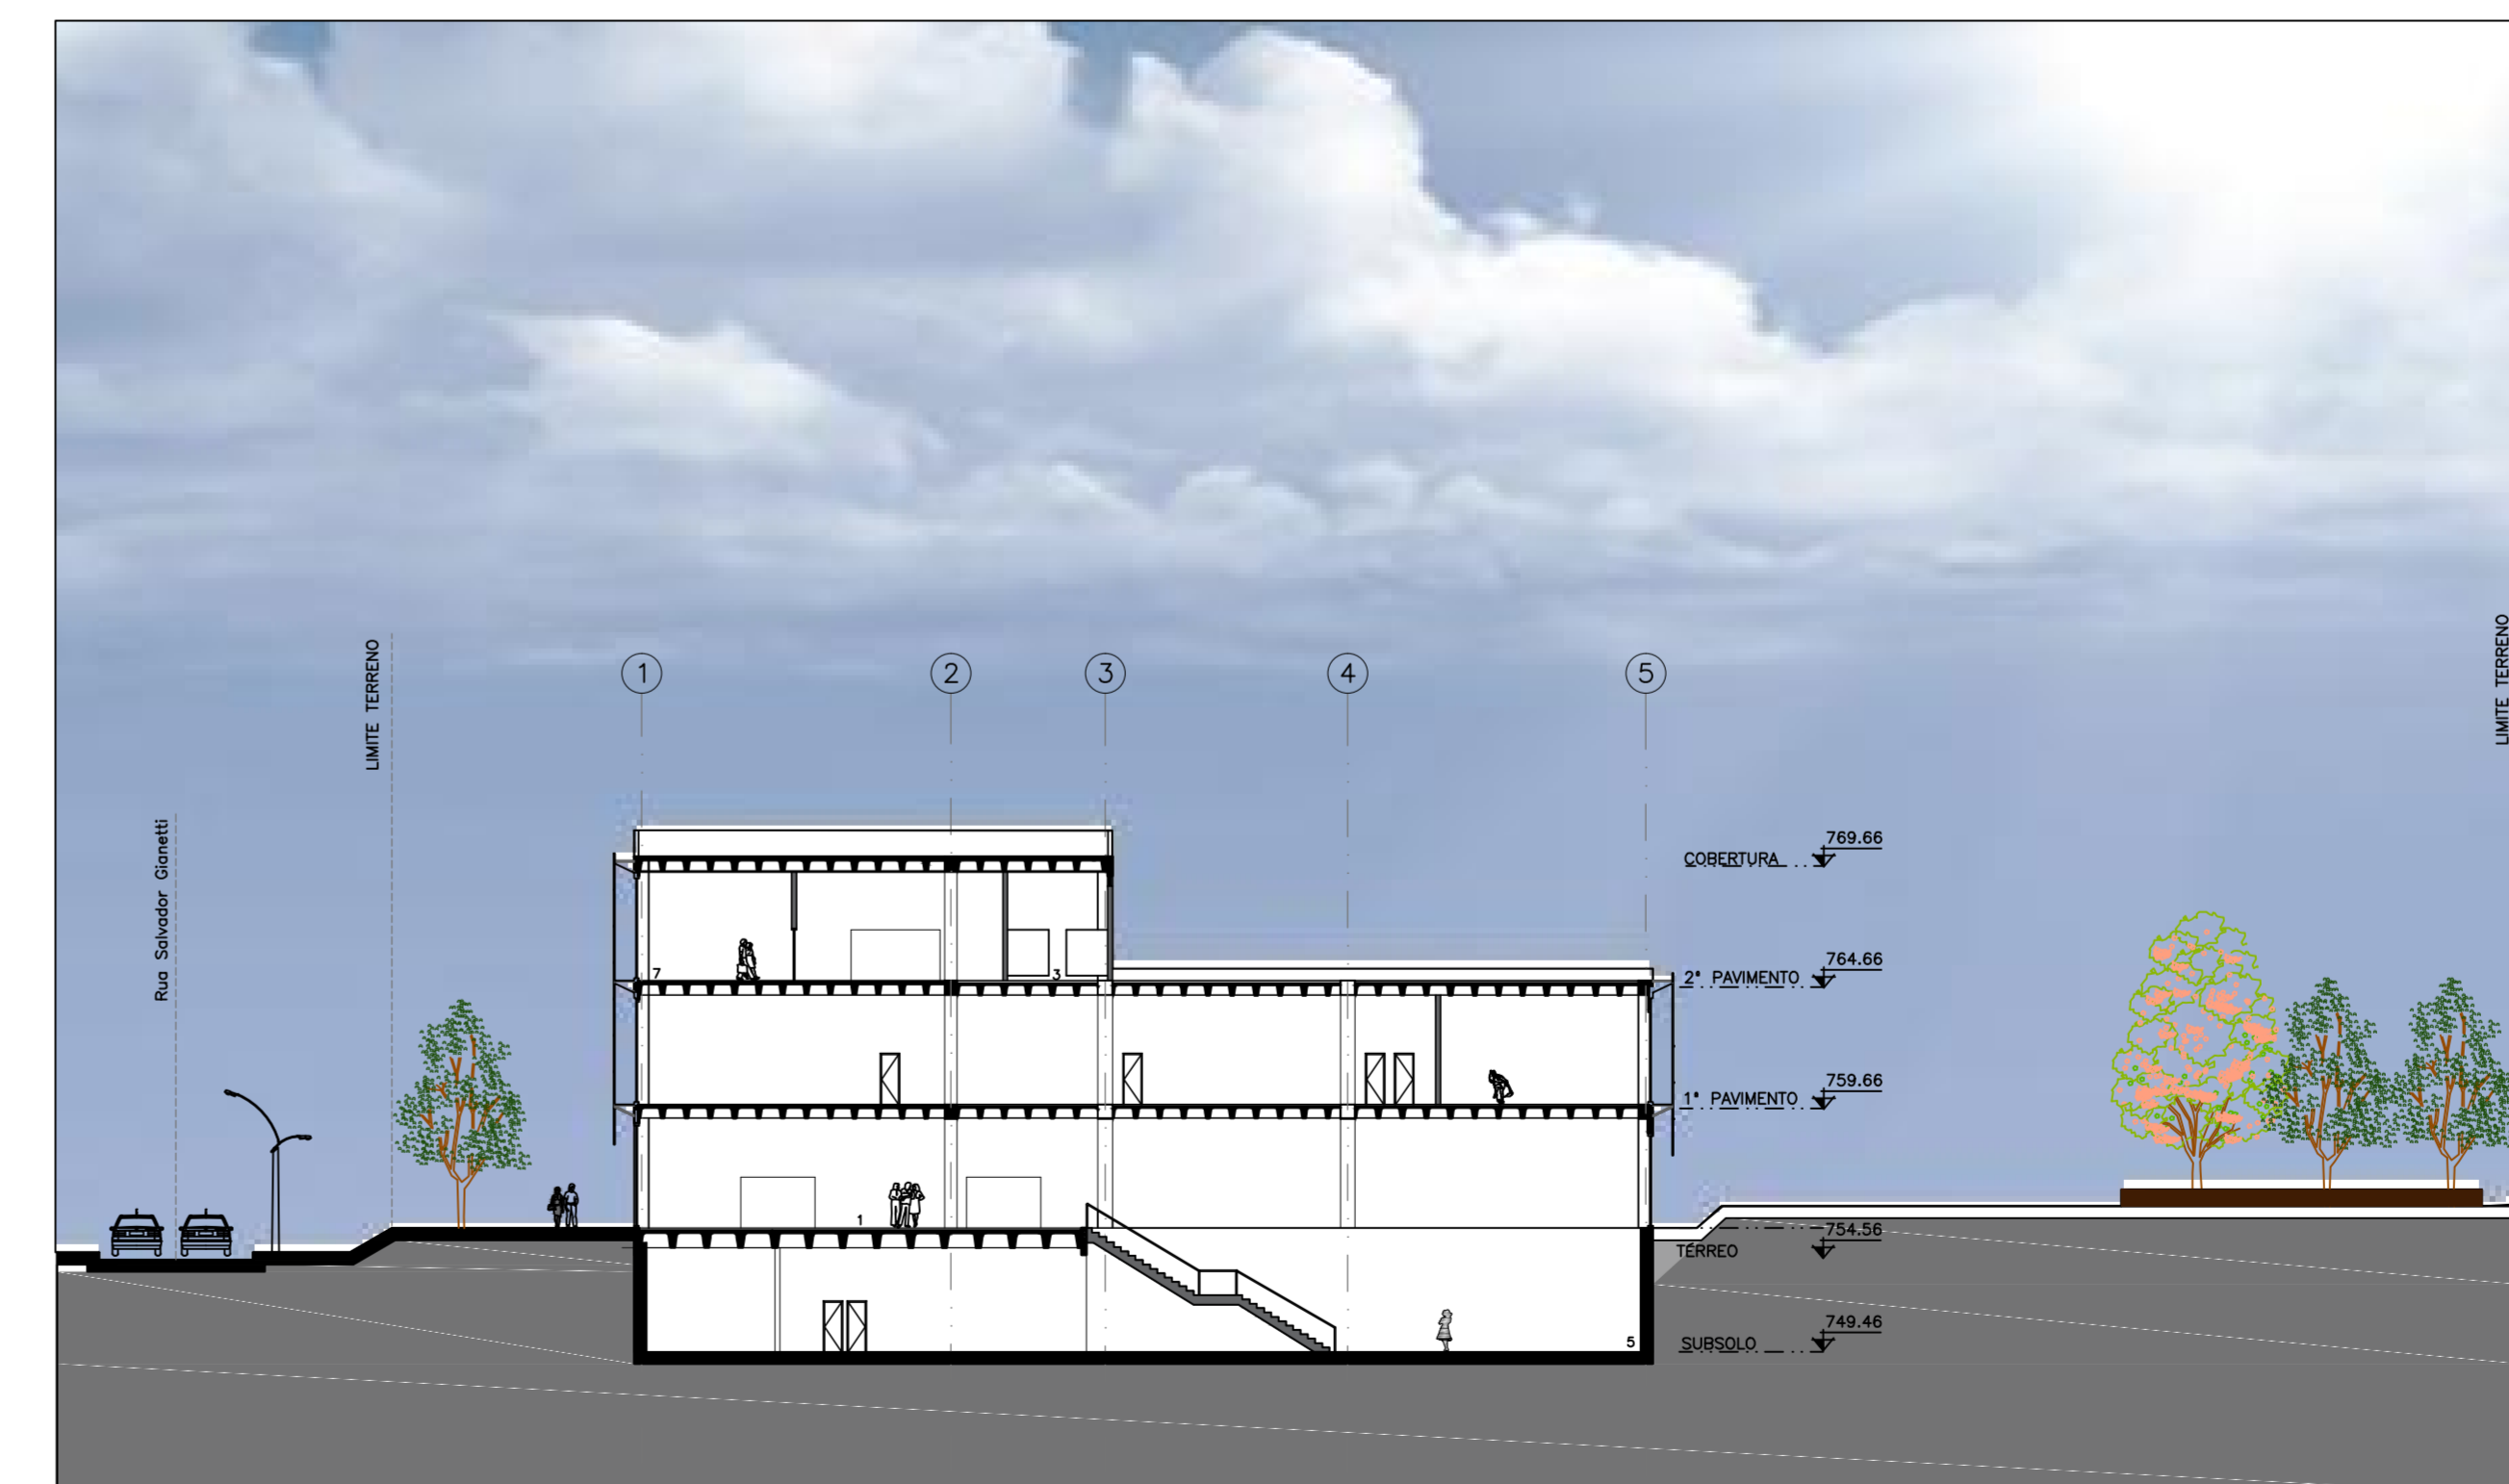


CORTE AA
esc. 1:300

CORTE BB
esc. 1:300

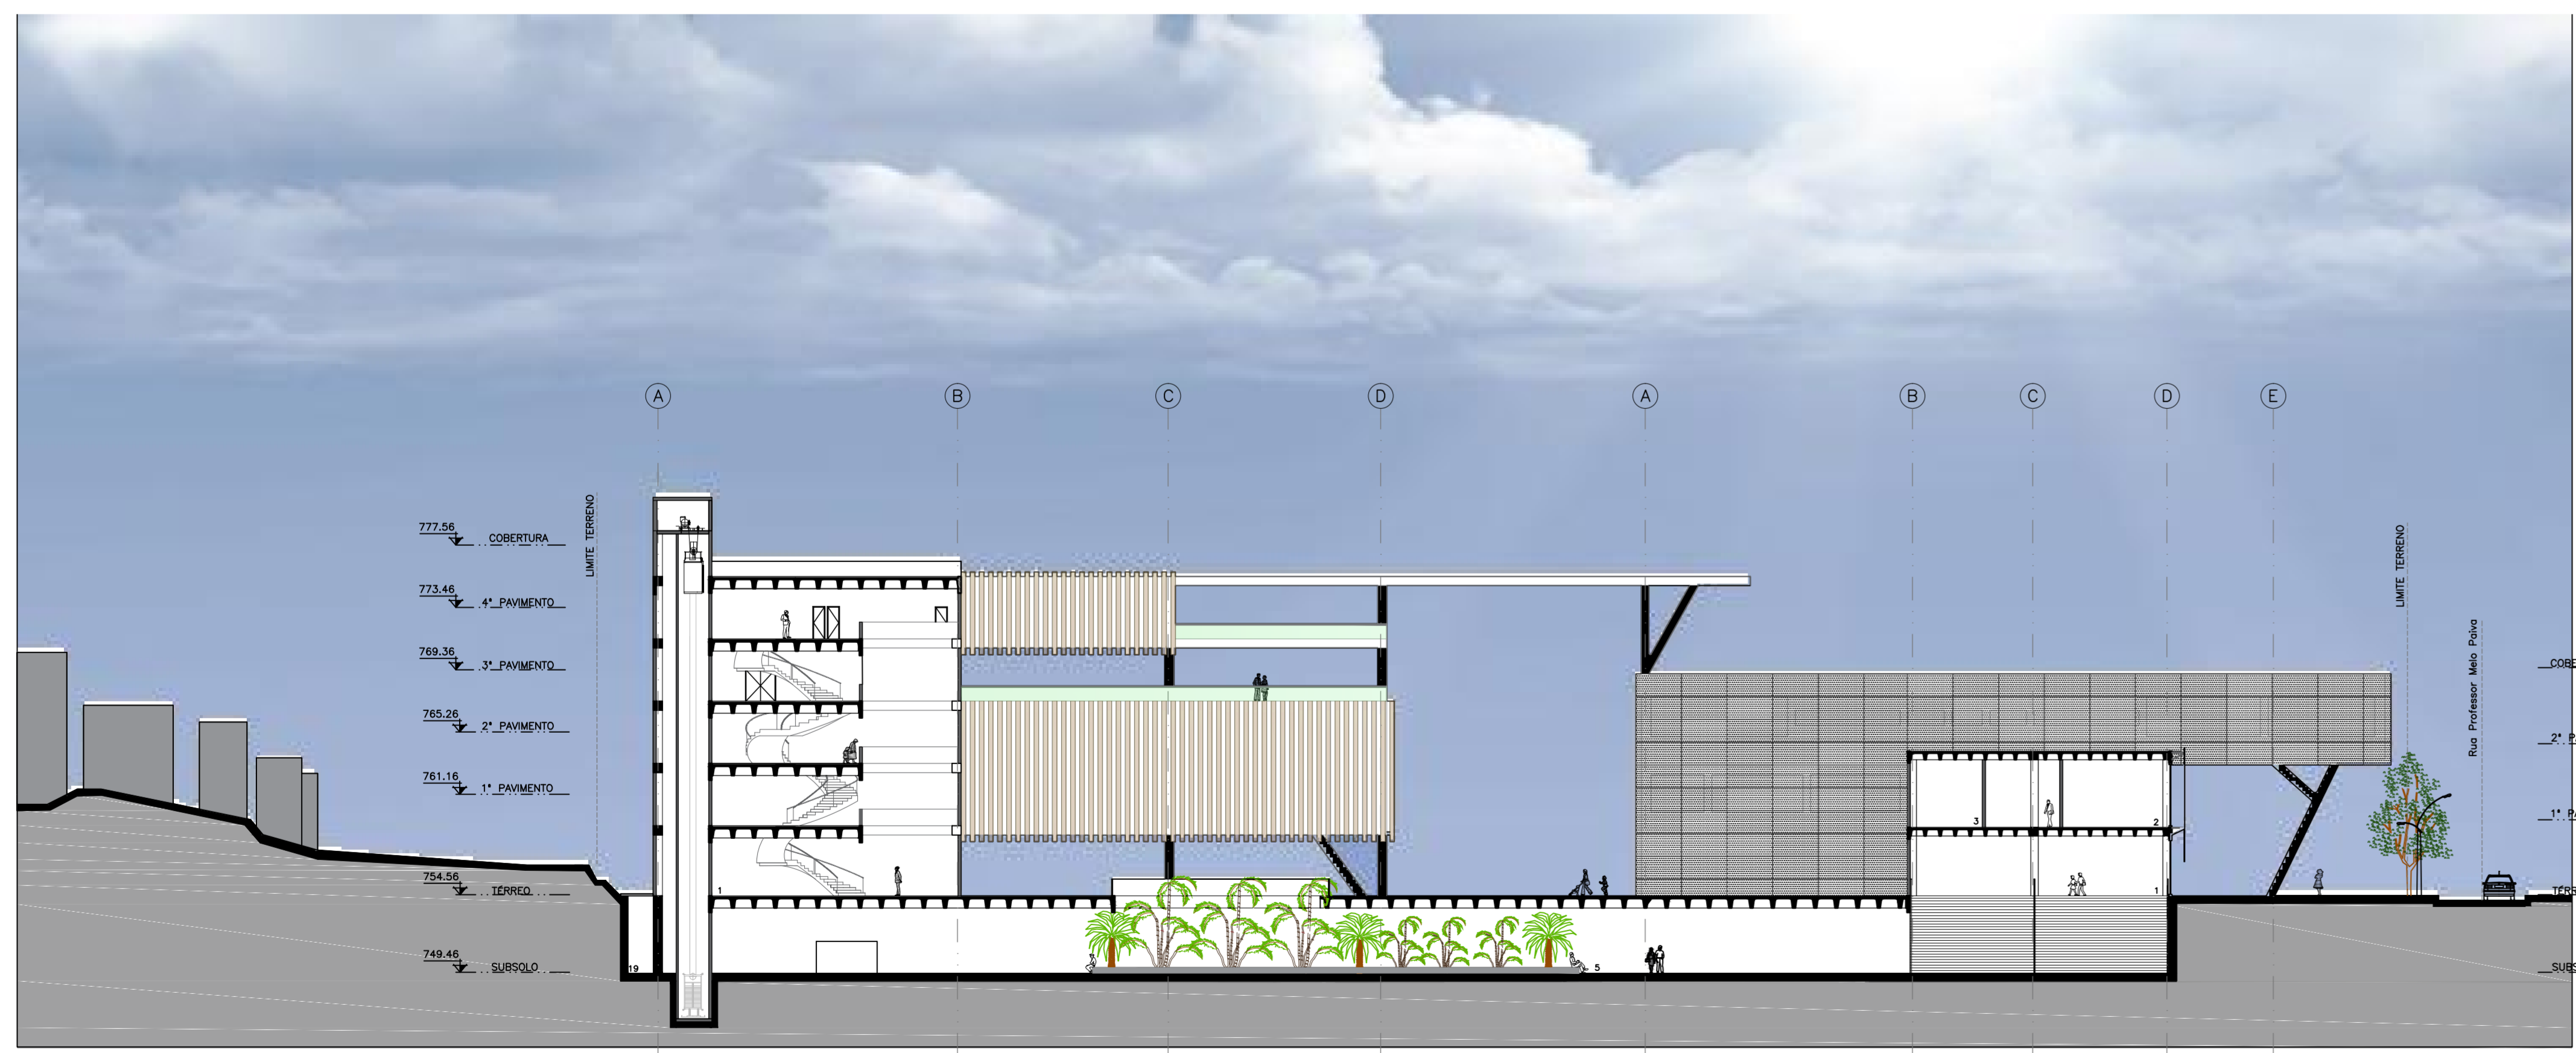

CORTE CC
esc. 1:300

CORTE DD
esc. 1:300

